


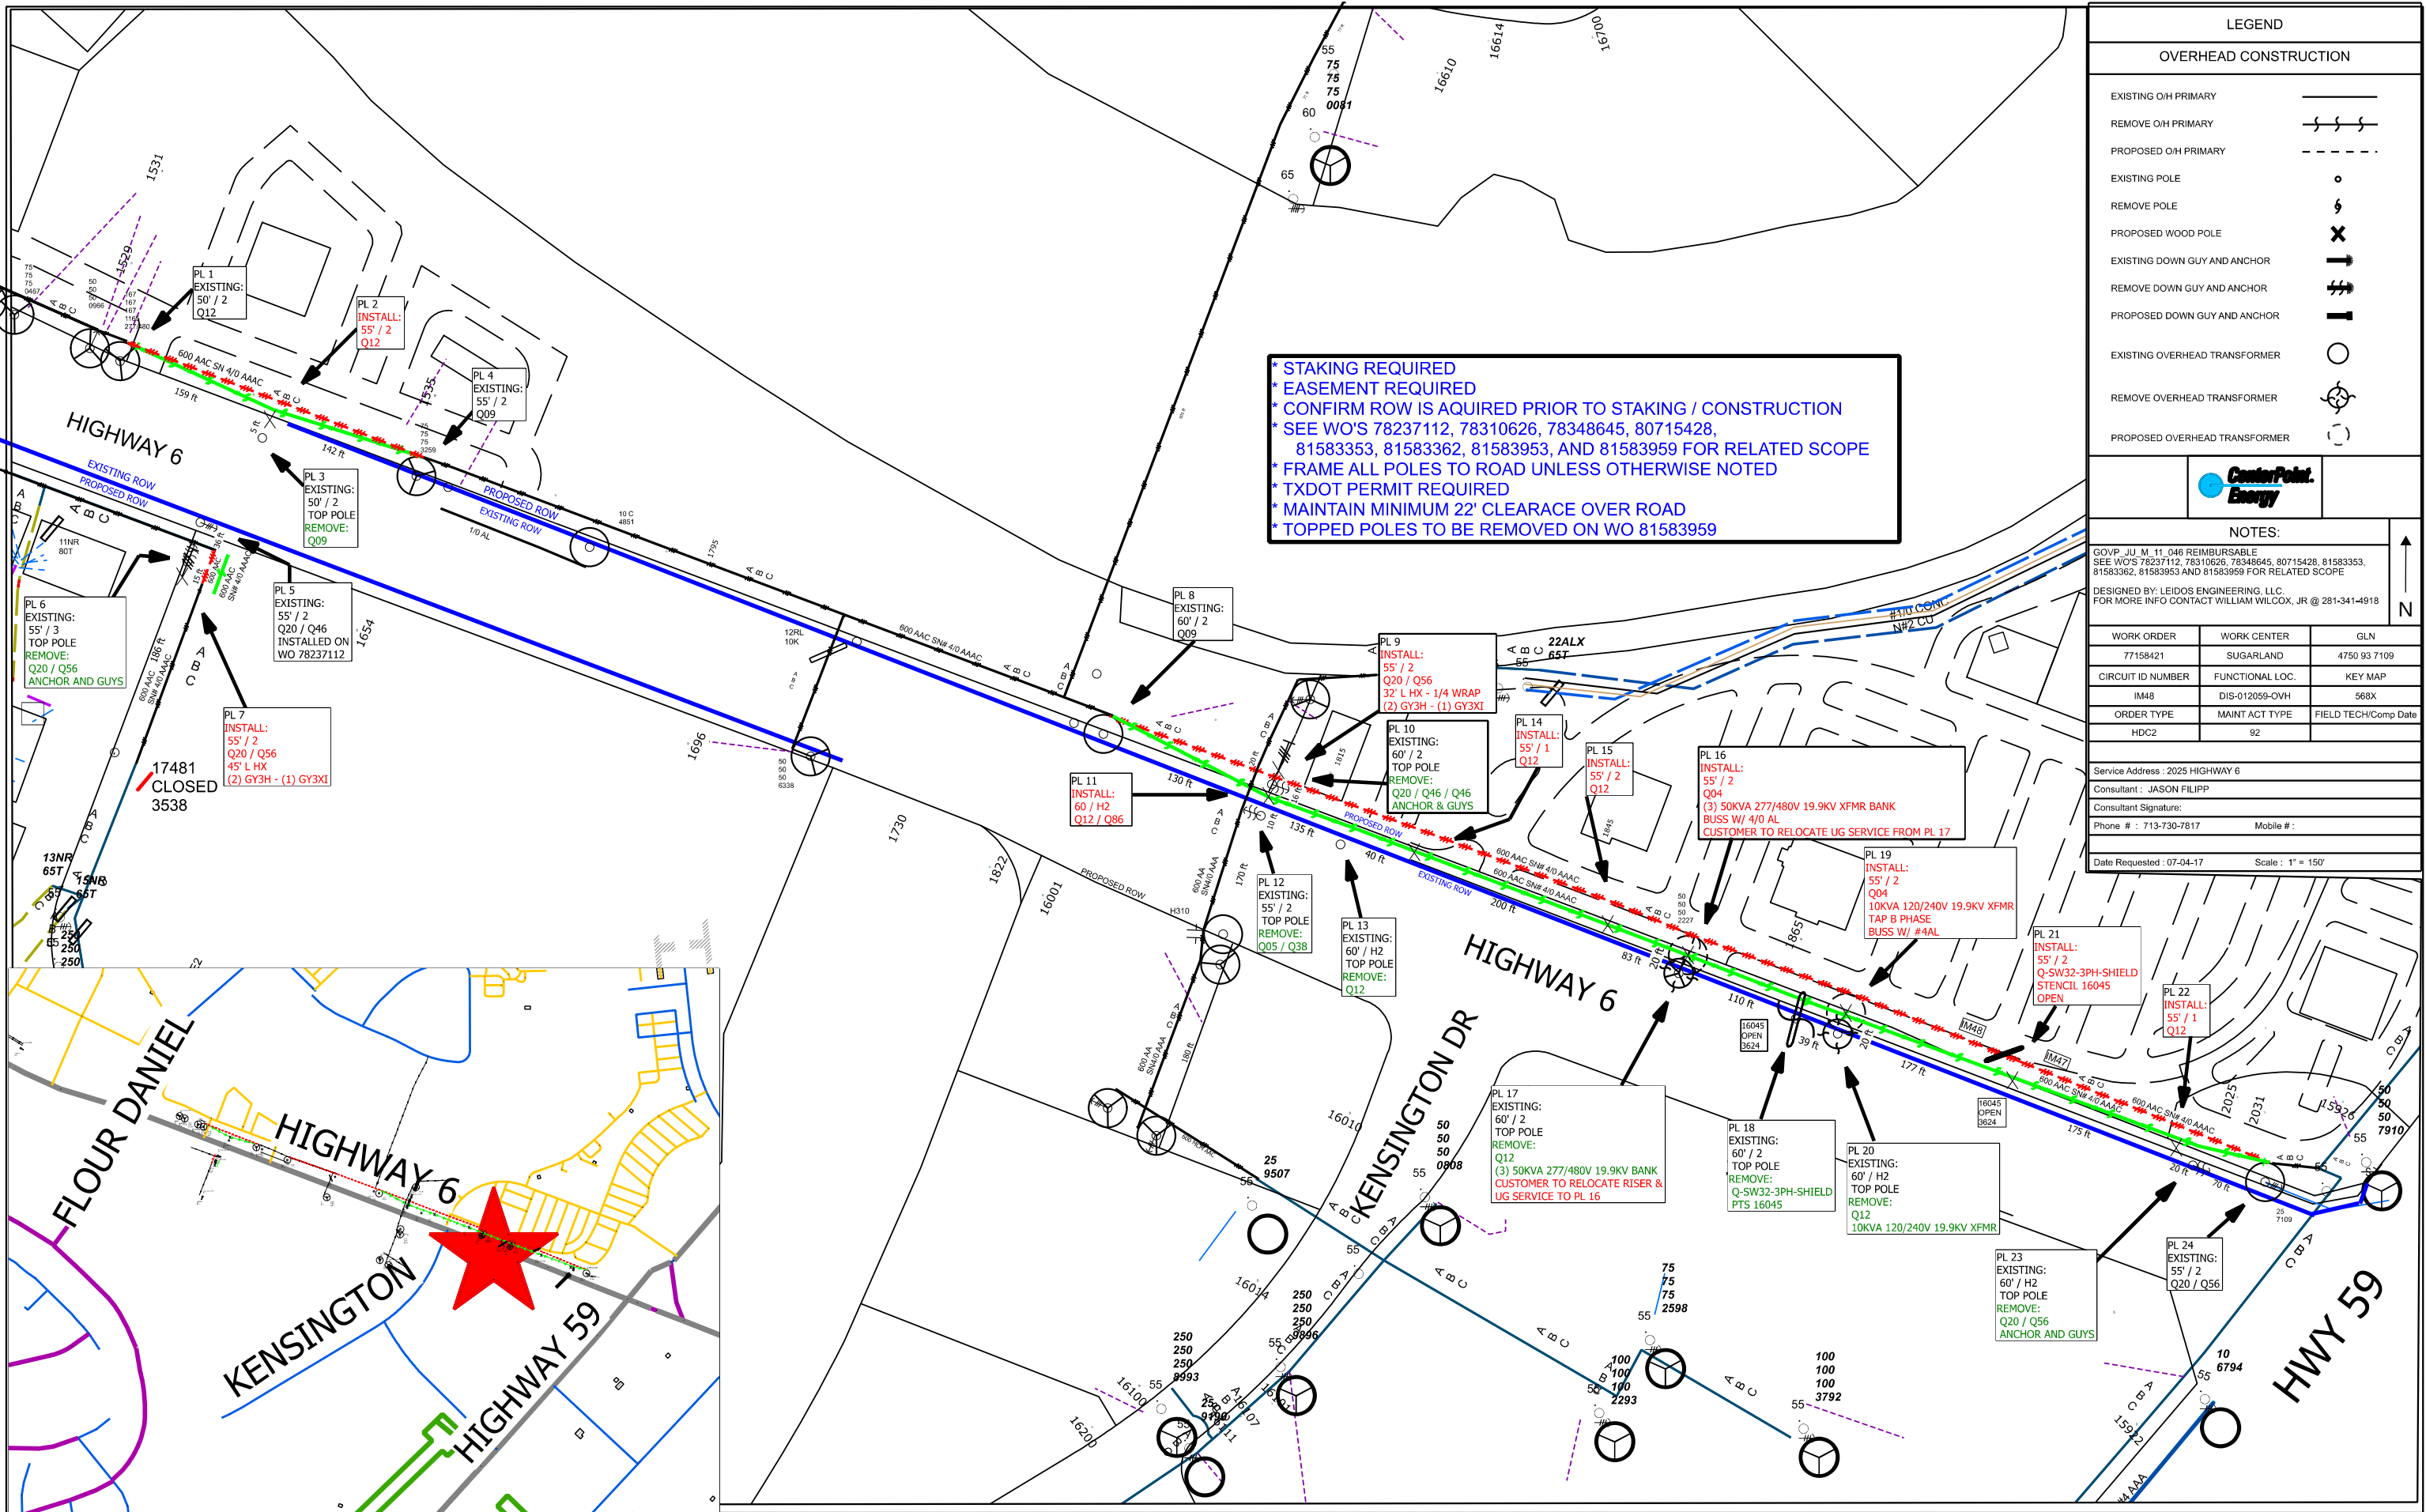

* STAKING REQUIRED
* EASEMENT REQUIRED
* CONFIRM ROW IS ACQUIRED PRIOR TO STAKING / CONSTRUCTION
* SEE WO'S 78237112, 78310626, 78348645, 80715428, 81583353, 81583362, 81583953, AND 81583959 FOR RELATED SCOPE
* FRAME ALL POLES TO ROAD UNLESS OTHERWISE NOTED
* TXDOT PERMIT REQUIRED
* MAINTAIN MINIMUM 22' CLEARANCE OVER ROAD
* TOPPED POLES TO BE REMOVED ON WO 81583959

LEGEND

OVERHEAD CONSTRUCTION

EXISTING O/H PRIMARY	---
REMOVE O/H PRIMARY	---
PROPOSED O/H PRIMARY	---
EXISTING POLE	o
REMOVE POLE	o
PROPOSED WOOD POLE	x
EXISTING DOWN GUY AND ANCHOR	---
REMOVE DOWN GUY AND ANCHOR	---
PROPOSED DOWN GUY AND ANCHOR	---
EXISTING OVERHEAD TRANSFORMER	o
REMOVE OVERHEAD TRANSFORMER	o
PROPOSED OVERHEAD TRANSFORMER	o

CenterPoint Energy

NOTES:

GOV.P. JU. M. 11. 046 REIMBURSABLE
SEE WO'S 78237112, 78310626, 78348645, 80715428, 81583353, 81583362, 81583953 AND 81583959 FOR RELATED SCOPE
DESIGNED BY: LEIDOS ENGINEERING, LLC.
FOR MORE INFO CONTACT WILLIAM WILCOX, JR @ 281-341-4918

WORK ORDER	WORK CENTER	GLN
77158421	SUGARLAND	4750 93 7109
CIRCUIT ID NUMBER	FUNCTIONAL LOC.	KEY MAP
IM48	DIS-012059-OVH	568X
ORDER TYPE	MAINT ACT TYPE	FIELD TECH/Comp Date
HDC2	92	

Service Address : 2025 HIGHWAY 6
Consultant : JASON FILIPP
Consultant Signature:
Phone # : 713-730-7817 Mobile # :
Date Requested : 07-04-17 Scale : 1" = 150'

