


Exhibit O - Del Webb Primary/Secondary Entrance Examples

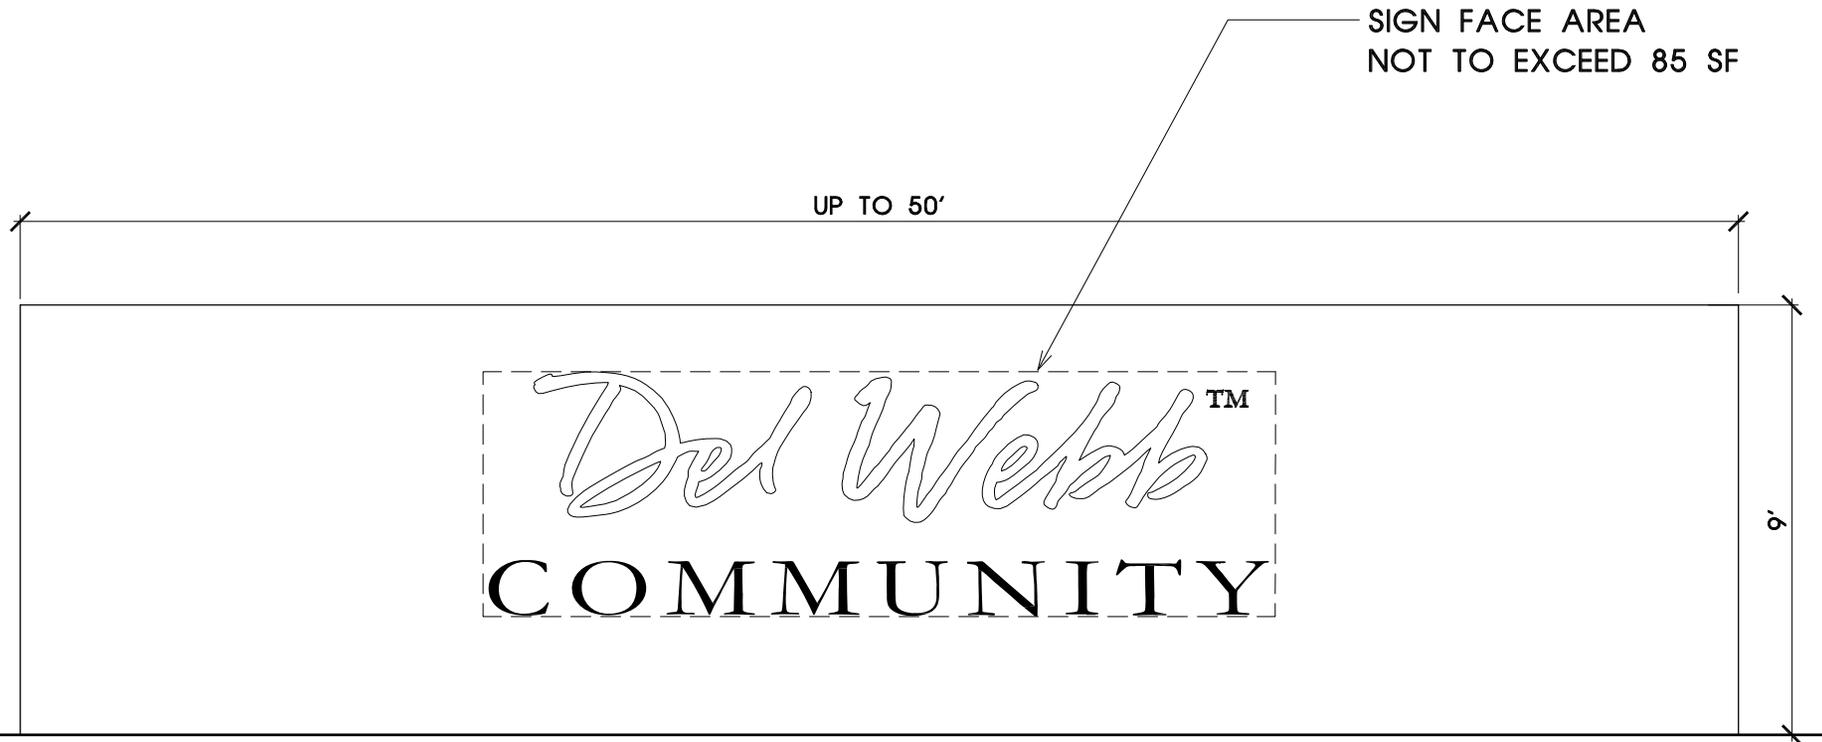

PRIMARY DEL WEBB COMMUNITY ENTRY

NOTE:
PRIMARY COMMUNITY ENTRY SIGN MAY BE PLACED ON A WALL, LANDSCAPE BERM, OR ARCHITECTURAL FEATURE. AN ARCHITECTURAL FEATURE UP TO 40' TALL MAY ALSO BE INSTALLED AT THE ENTRY. THE ARCHITECTURAL FEATURE MAY BE SEPARATE FROM OR CONNECTED TO THE ENTRY SIGN AND WILL NOT BE COUNTED AS PART OF THE ENTRY SIGN.

Exhibit D-1
Community Signage



Scale: 1" = 4'
Date: November 27, 2023

SHEET FILE: K:\200112-PLU\Final\PLANNING\Master Sign Plan\Sign Exhibits.dwg



SEC Planning, LLC


Land Planning + Landscape Architecture + Community Branding

AUSTIN, TEXAS
1 512.246.7003 • 1 512.246.7703
www.secplanning.com • info@secplanning.com

COMMUNITY SIGN TYPES

SHOUSE TRACT
Sugar Land, Texas

This drawing and the design shown are the property of Del Webb. The reproduction, copying or other use of this drawing without their written consent is prohibited and any infringement will be subject to legal action.

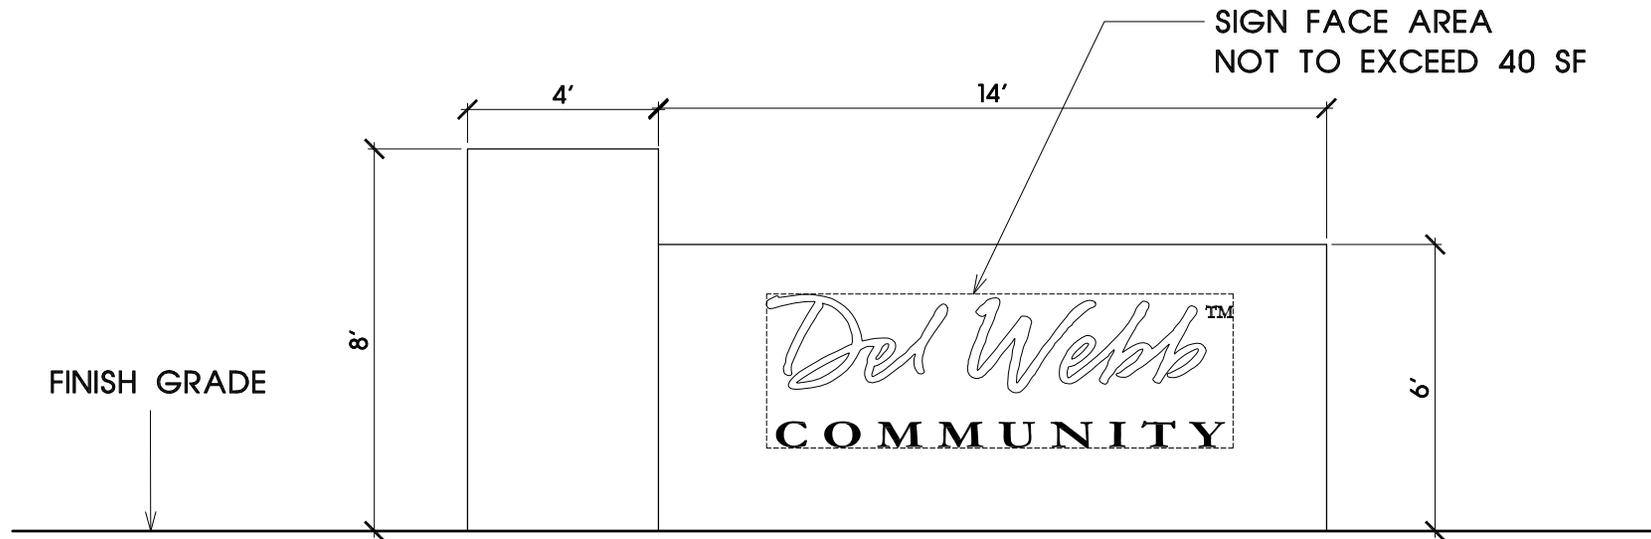

SECONDARY DEL WEBB COMMUNITY ENTRY

NOTE:
 SECONDARY COMMUNITY ENTRY SIGN MAY BE PLACED ON A WALL, LANDSCAPE BERM, OR ARCHITECTURAL FEATURE. AN ARCHITECTURAL FEATURE UP TO 8' TALL MAY ALSO BE INCORPORATED TO THE SECONDARY ENTRY MONUMENTATION THAT WILL NOT BE COUNTED AS PART OF THE SECONDARY ENTRY SIGN.

Exhibit D-2
 Community Signage



COMMUNITY SIGN TYPES

SHOUSE TRACT
 Sugar Land, Texas


This drawing and the design shown are the property of Del Webb. The reproduction, copying or other use of this drawing without their written consent is prohibited and any infringement will be subject to legal action.

SEC Planning, LLC

Land Planning + Landscape Architecture + Community Branding

AUSTIN, TEXAS
 1.512.246.7033 • 1.512.246.7703
 www.secplanning.com • info@secplanning.com

SHEET FILE: K:\20112-PLU\Final\PLANNING\Master Sign Plans\Sign Exhibits.dwg

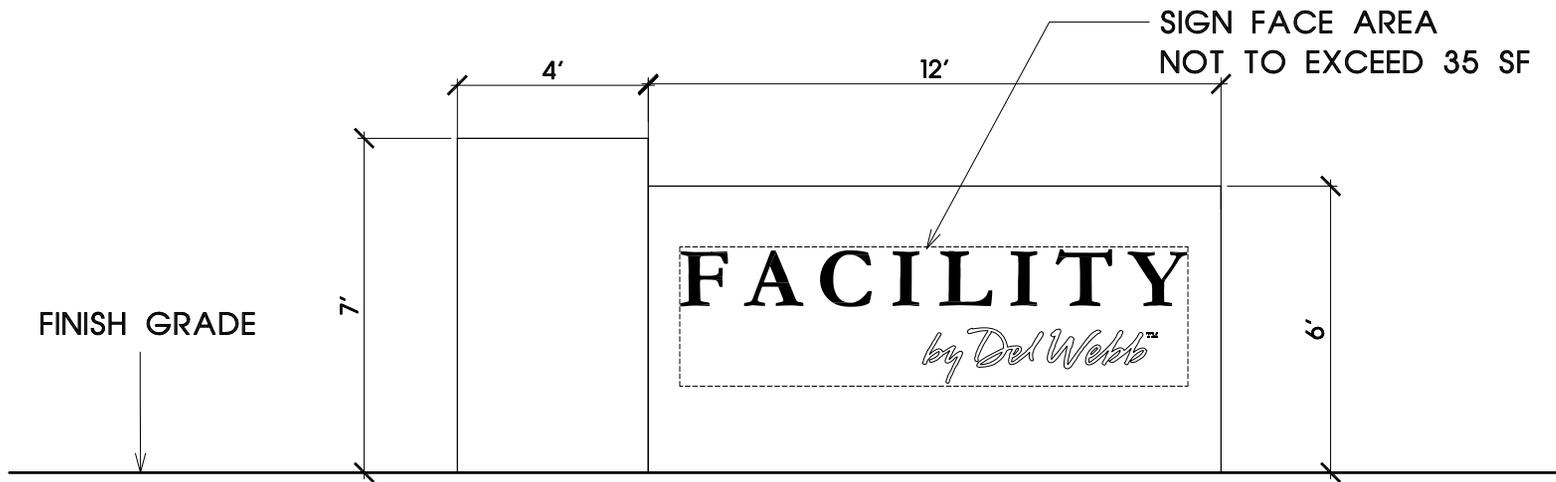

DEL WEBB FACILITY SIGN

NOTE:
 FACILITY SIGN MAY BE PLACED ON A WALL, LANDSCAPE BERM, OR ARCHITECTURAL FEATURE. AN ARCHITECTURAL FEATURE UP TO 7' TALL MAY ALSO BE INCORPORATED TO THE FACILITY MONUMENTATION THAT WILL NOT BE COUNTED AS PART OF THE FACILITY SIGN.


**Exhibit D-3
 Community Signage**



COMMUNITY SIGN TYPES


**SHOUSE TRACT
 Sugar Land, Texas**

This drawing and the design shown are the property of Del Webb. The reproduction, copying or other use of this drawing without their written consent is prohibited and any infringement will be subject to legal action.

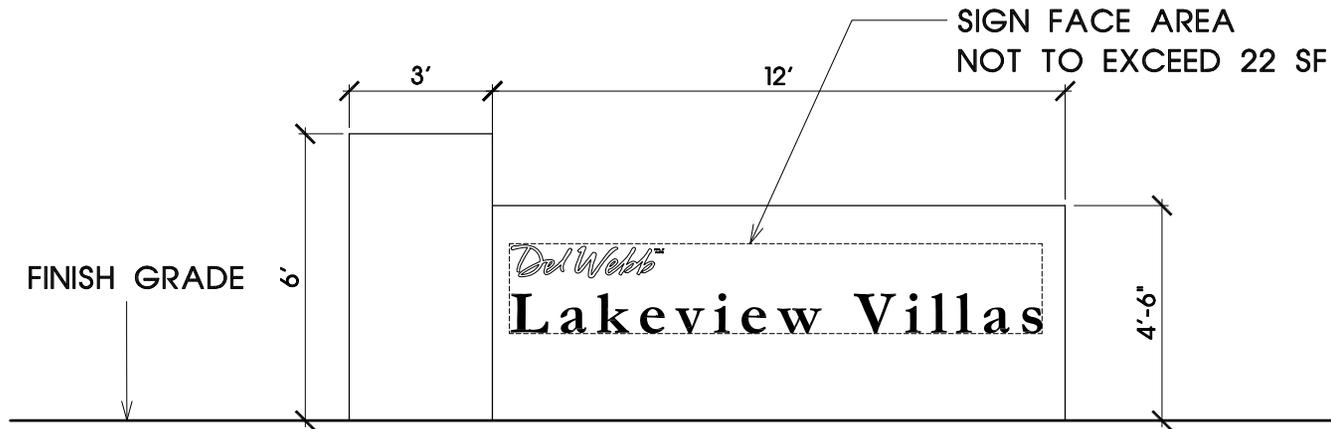

DEL WEBB NEIGHBORHOOD SIGN

NOTE:
 NEIGHBORHOOD SIGN MAY BE PLACED ON A WALL, LANDSCAPE BERM, OR ARCHITECTURAL FEATURE. AN ARCHITECTURAL FEATURE UP TO 6' TALL MAY ALSO BE INCORPORATED TO THE NEIGHBORHOOD MONUMENTATION THAT WILL NOT BE COUNTED AS PART OF THE NEIGHBORHOOD SIGN.

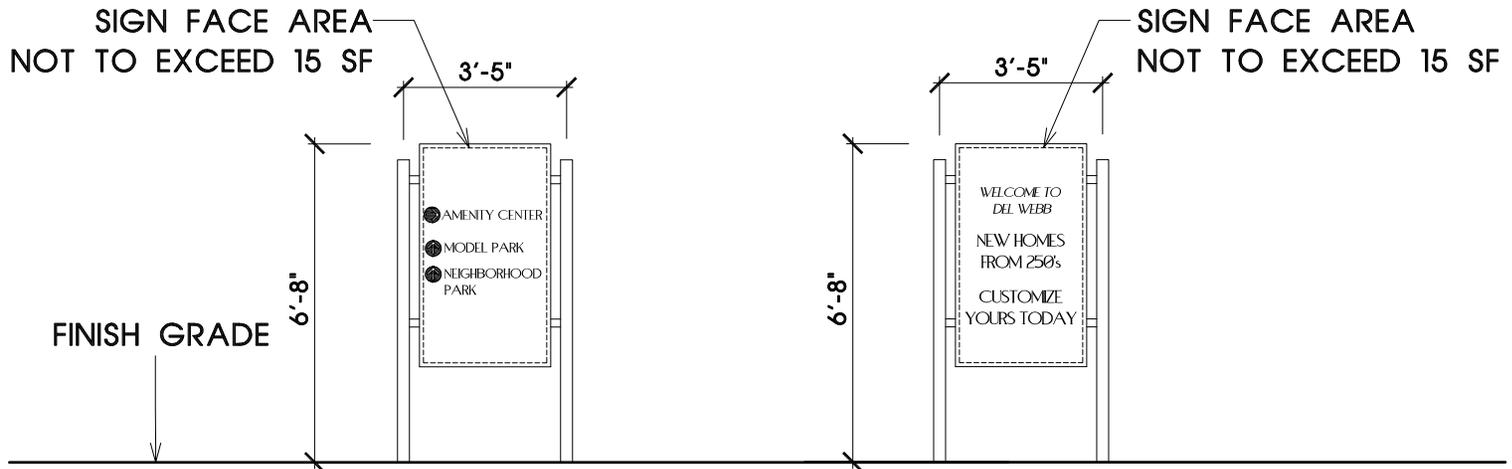

DEL WEBB DIRECTIONAL / LIFESTYLE SIGN

COMMUNITY SIGN TYPES

SHOUSE TRACT
Sugar Land, Texas

Exhibit D-4
Community Signage



SHEET FILE: K:\20112-PLU\Final\PLANNING\Master Sign Plan\Sign Exhibit.dwg

This drawing and the design shown are the property of Del Webb. The reproduction, copying or other use of this drawing without their written consent is prohibited and any infringement will be subject to legal action.