


P:\FirstColony\LID2\DTCH B C & E\DGNS\DTCH B C & E_CoSL OUTFALLS EXHIBIT SHT 7c.dgn

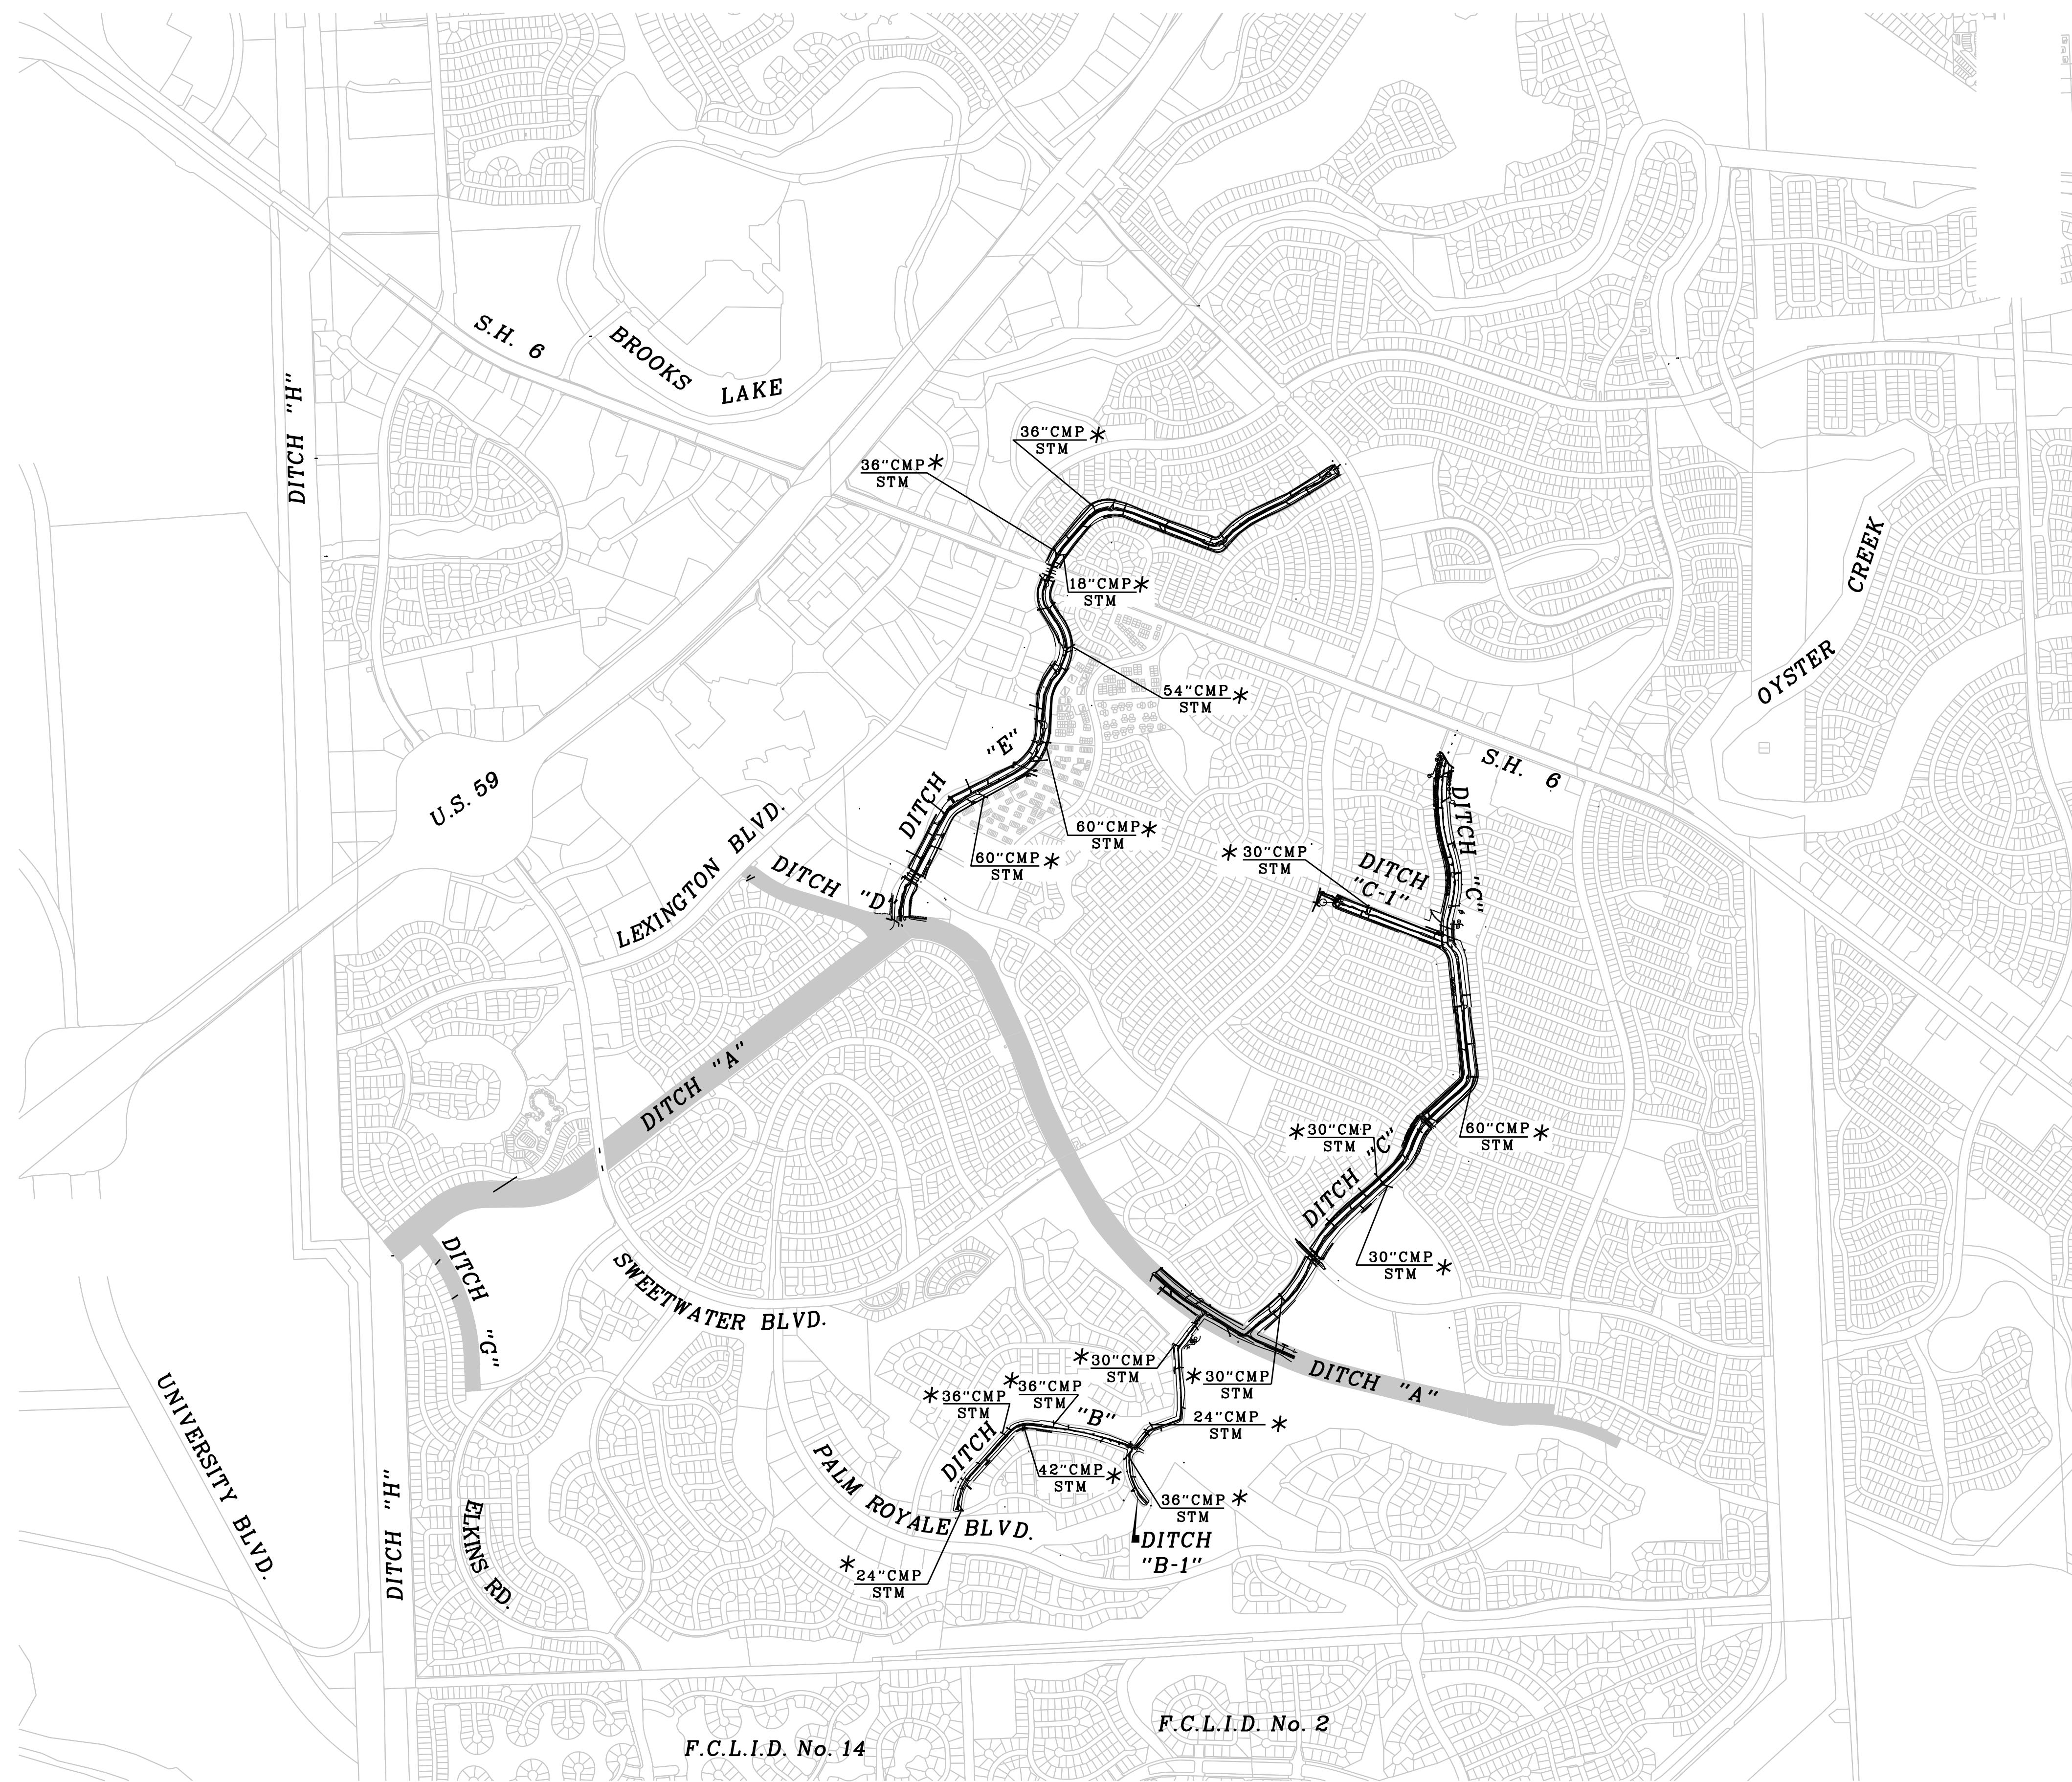

				DESIGNED BY: _____
				DESIGN CHECKED BY: _____
				DRAWN BY: _____
				COGO CHECKED BY: _____
				SURVEY CHECKED BY: _____
				QA/QC BY: _____ DATE: _____
				QA/QC REVISIONS BY: _____
NO.	REVISION	DATE	BY	



Engineering and Surveying
9990 Richmond Avenue, Suite 450 N
Houston, Texas 77042
(713) 783-7788 (713) 783-3580, Fax

F.B.C. L.I.D. NO.2
INTERIOR DITCH REHABILITATION
DITCH "B", "B-1", "C", "C-1" AND "E"

CoSL STORM SEWER OUTFALLS
DEVELOPMENT PARTICIPATION
AGREEMENT

THIS DOCUMENT IS
RELEASED FOR THE
PURPOSE OF
INTERIM REVIEW
FOR THE AUTHORITY OF
REGORY P. FRANK
P.E. 68937
FEBRUARY 13, 2018
IS NOT TO BE USED
FOR CONSTRUCTION
PURPOSES
2/14/2018

ET 7C
48 SHE